



CUSTOM HOME
LOT 45, VILLAGE K1/K2
SERRANO AT EL DORADO HILLS

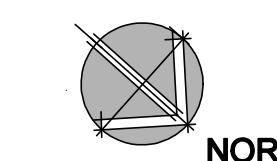

PLAN AREAS:

FIRST FLOOR LIVING:	3,613 S.F.
SECOND FLOOR LIVING:	444 S.F.
TOTAL LIVING:	4,057 S.F.
GARAGE:	1,084 S.F.
FIRST FLOOR COVERED PORCH:	445 S.F.
SECOND FLOOR COVERED DECK:	85 S.F.

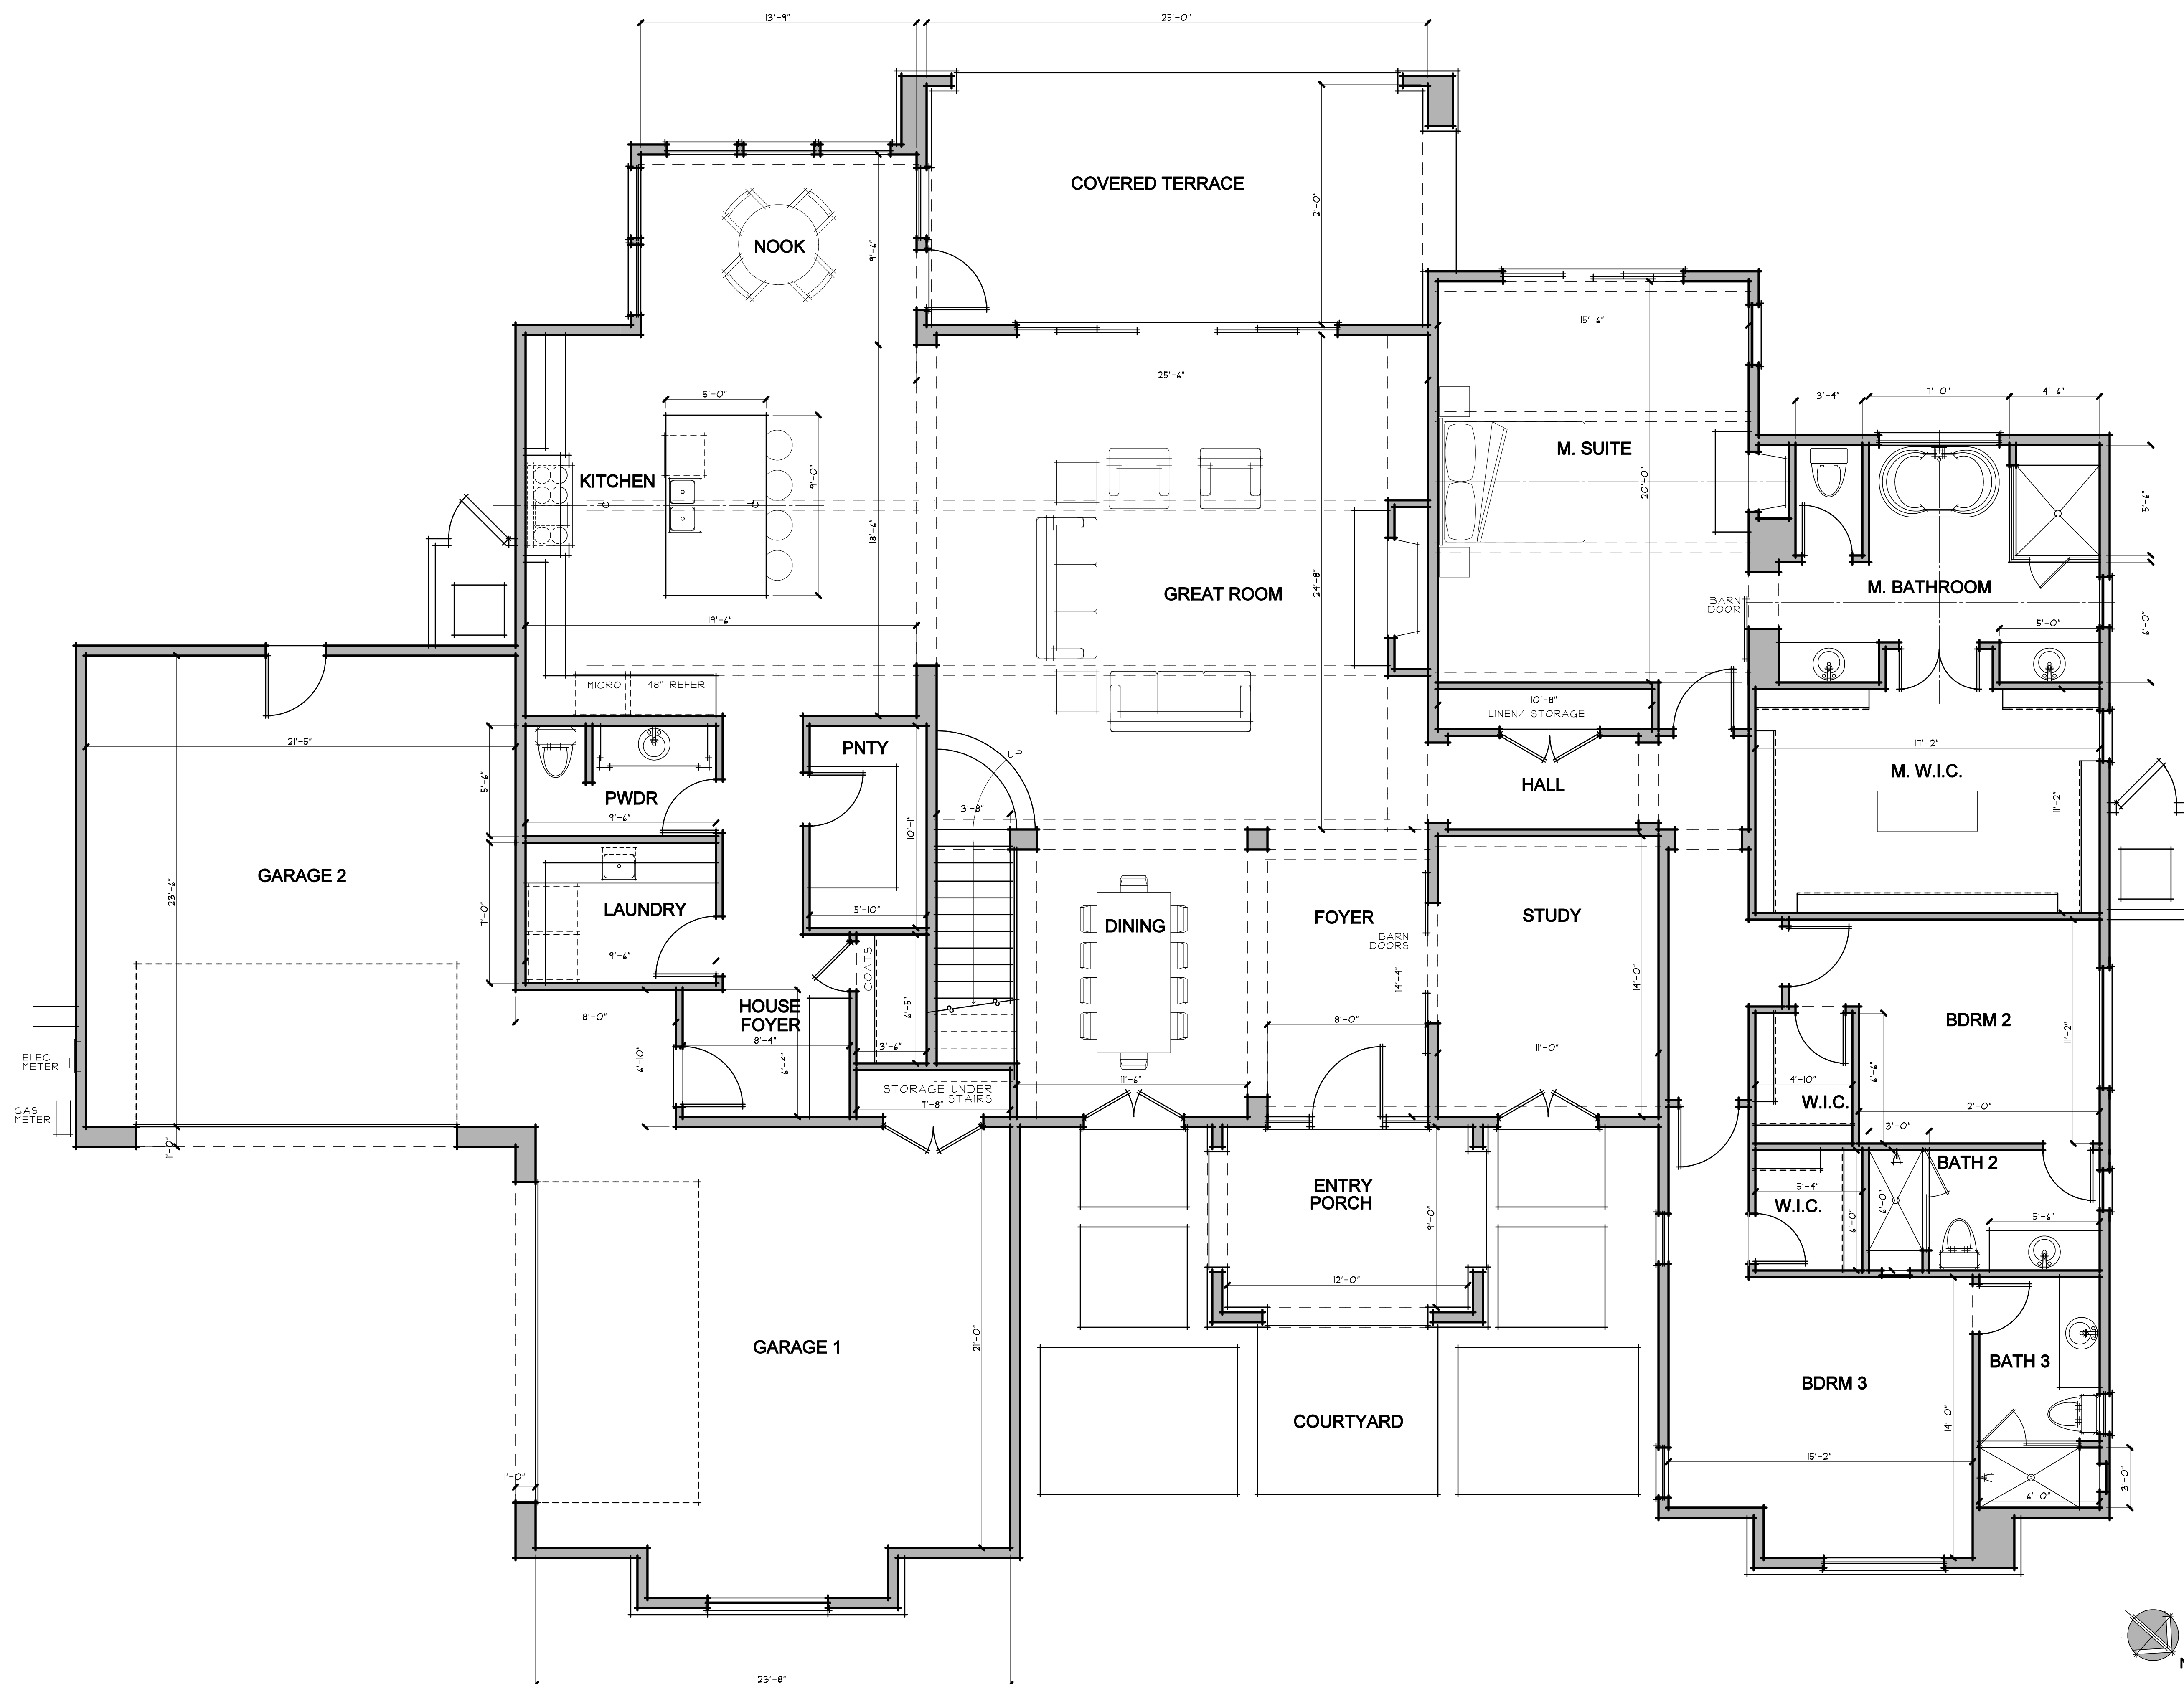

COPYRIGHT 2016 DONALD J. FUGINA JR. CA. LIC. #C17449

REVISIONS:

- △
- △
- △

FIRST FLOOR PLAN

SCALE: 1/4" = 1' - 0"

DATE: JULY 25, 2018

JOB: 18035

SHEET:

A2.1

1ST PRELIMINARY SUBMITTAL