


**CUSTOM HOME**  
LOT 187, VILLAGE K1/K2  
SERRANO AT EL DORADO HILLS



**PLAN AREAS:**

FIRST FLOOR LIVING:	3,124 S.F.
SECOND FLOOR LIVING:	444 S.F.
TOTAL LIVING:	4,388 S.F.
GARAGE:	1,150 S.F.

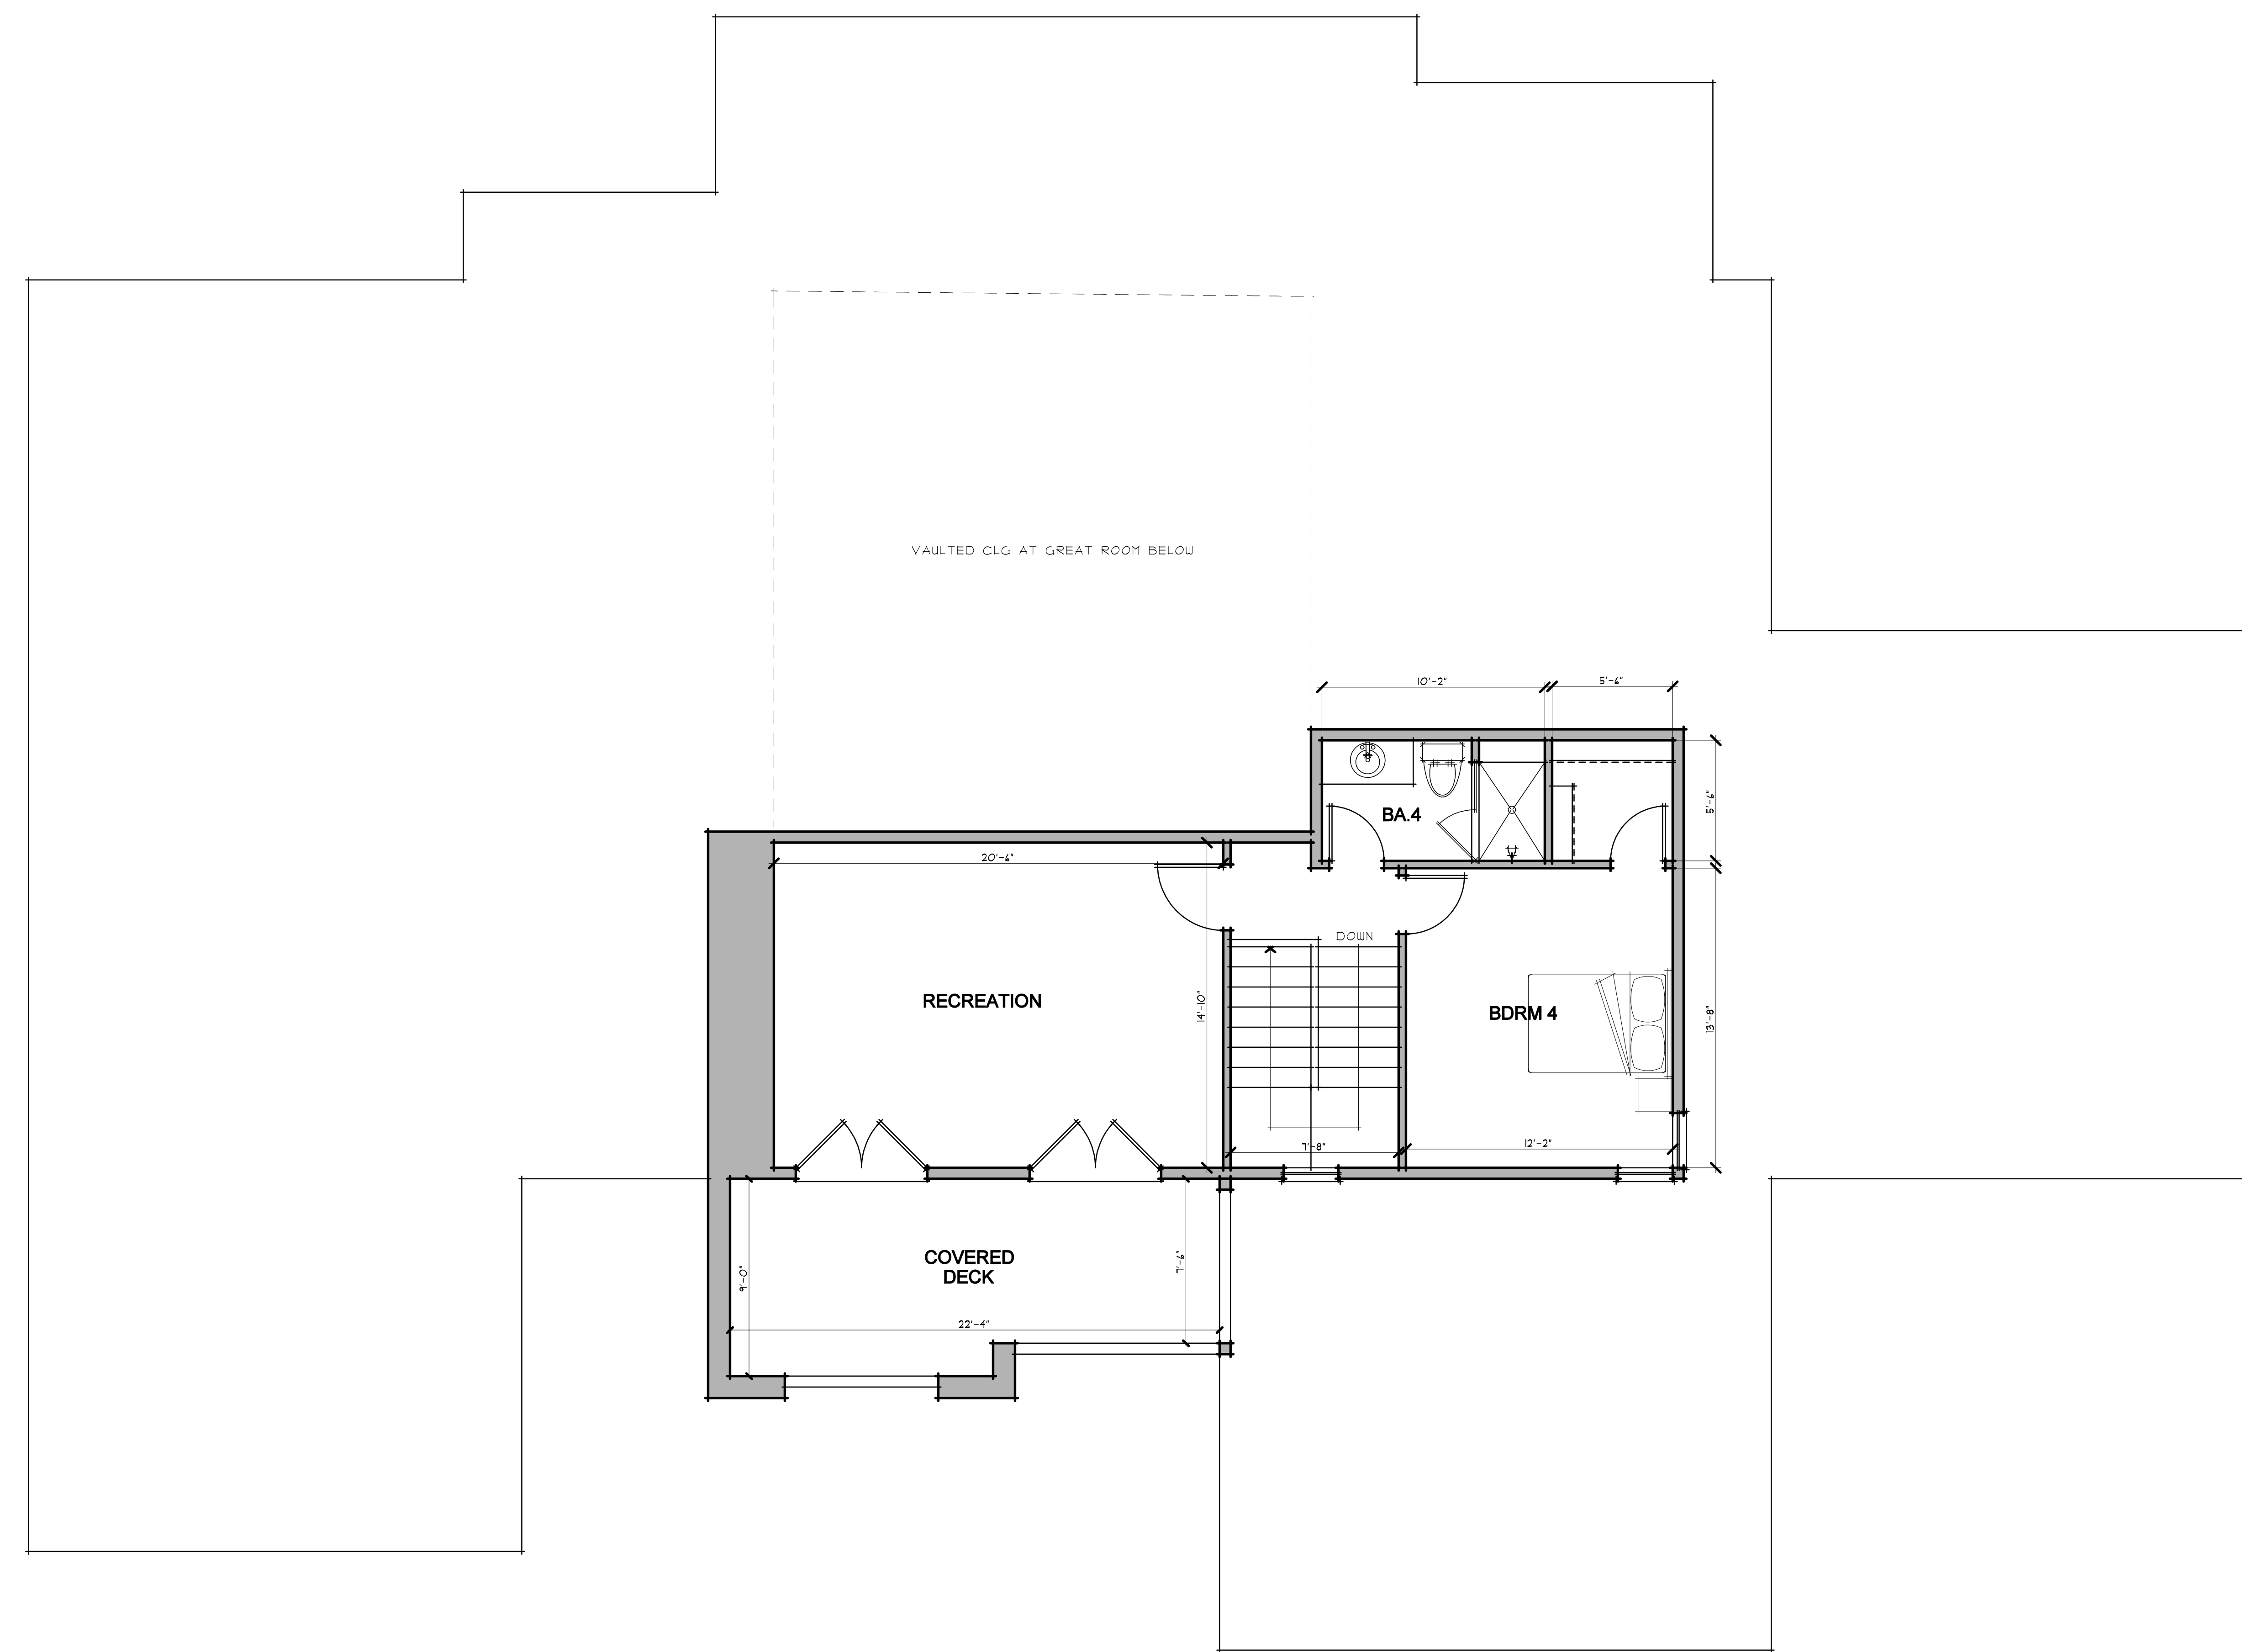

COPYRIGHT 2018 DONALD J. FUGINA JR. CA. LIC. #C17449

REVISIONS:

- △
- △
- △

**SECOND FLOOR  
PLAN**

SCALE: 1/4" = 1' - 0"  
DATE: MAY 3, 2018  
JOB: 18015  
SHEET:

**A2.2**